

# West Town - Chicago Land/Development Opportunity Available on Hard Corner of Ashland/Huron



566 W. Lake St. Suite 225  
Chicago, Illinois 60661-1411  
kudangroup.com

700-708 N. Ashland Ave.



## West Town

Located within the West Town community area, Pulaski Park, Wicker Park, Ukrainian Village, East Village, River West, Noble Square, Humboldt Park and Smith Park are a heady mix of popular pastimes. Boutiques, art galleries, theaters, restaurants, nightclubs and coffeehouses thrive amid the influence of the surrounding German, Scandinavian and Eastern European communities in this compact neighborhood. On top of that, beautiful historic mansions built for Chicago's wealthy 19th century merchants and German beer brewers provide some of the best examples of Victorian architecture anywhere in the city.

### 700-708 N. Ashland Ave. Chicago, IL 60622

Size	12,457 SF (Land)
Zoning	C2-3
Potential Development	Zoning allows for a 4th Floor Duplex up to 5 Floors
Price	\$3,400,000 (Land for Sale)

For additional information or to schedule a showing contact:

Jarrett Fradin

312.575.0480 Ext. 15

jarrett@kudangroup.com

## Demographics

	1-mi.	3-mi.	5-mi.
Population			
2015 Male Population	24,779	240,586	534,560
2015 Female Population	23,501	248,347	539,6495
2015 Total Population	48,280	488,933	1,074,209
2015 Total Households	22,931	232,846	453,202

## Income

2015 Median Household Income	\$71,109	\$65,867	\$54,831
2015 Per Capita Income	\$48,830	\$49,325	\$37,506
2015 Average Household Income	\$101,742	\$99,863	\$86,008

## Nearby Businesses

Marathon Gas  
Alcala's Western Wear  
Golder College Prep  
Forbidden Root Restaurant & Brewery

## Description

Approx. 12,457 SF of Land on the hard corner of Ashland & Huron in West Town. Part of a 21,925 SF parcel zoned C2-3. Zoning allows for +/- 31 residential units with commercial on the first floor. Can be purchased with adjacent corner of Ashland & Superior for development of +/- 23 units, for a total of +/- 54 units with commercial on the first floor.

No representation is made as to the accuracy of this information and it is submitted subject to errors, omissions, prior sale or withdrawal without notice. 10-12-2011- 464

## Map

Ashland & Huron



LISTING INFO

Listing Agents	Jarrett Fradin <a href="mailto:jarrett@kudangroup.com">jarrett@kudangroup.com</a>
Transaction Type	Land - Development Opportunity
<b>Property Data</b>	
Area/ Neighborhood	West Town
Address	700-708 N Ashland Ave.
City, Zip	Chicago, IL 60622
PIN (s)#	17-07-207-044-0000, 17-07-207-045-0000, 17-07-046-0000, 17-047-0000
Real Estate Price	\$3,400,000
Property Tax	\$10,216.49 (2014)
Land Size	+/- 12,457
Lot Size	Oversized Chicago lot
Building Size	N/A
Zoning	C2-3 (Commercial/Residential Development)
FAR	3.0 Max
Potential Development	Zoning allows for a 4 <sup>th</sup> Floor Duplex up to 5 Floors
FAR Square Footage	+/- 37,368 SF
Frontage	+/- 121 feet on Ashland
Financing	Available for qualified prospects
Property Description	Approx. 12,457 SF of Land on the hard corner of Ashland and Huron in WEST TOWN! Part of a 21,925 SF parcel zoned C2-3. Zoning allows for +/- 31 residential units with commercial on the first floor. Can be purchased with adjacent Corner of Ashland and Superior for development of +/- 23 units for a total of +/- 54 units with commercial on first floor.
Utilities	Gas and Electric nearby
Potential Uses	Development of commercial and residential units
	Reflective coating
Location Description	WEST TOWN Located within the West Town area are Pulaski Park, Wicker Park, Ukrainian Village, East Village, River West, Noble Square, Humboldt Park and Smith Park. Boutiques, art galleries, theaters, restaurants, nightclubs and coffee houses thrive amid a diverse Community.
Cross Streets	Ashland and Huron

# PLAT OF SURVEY

OF

LOTS 1, 2, 51, 52, 53, 54, 96 AND 97 IN THE SUBDIVISION OF  
BLOCK 1 IN CANAL TRUSTEES SUBDIVISION IN COOK COUNTY, ILLINOIS.

Scale 1" = 20'



LEGAL DESCRIPTION:

PARCEL 1:

LOTS 51 (EXCEPT THE EAST 17 FEET THEREOF TAKEN FOR THE WIDENING OF ASHLAND AVENUE), 52, 53 AND 54 IN THE SUBDIVISION OF BLOCK 1 IN CANAL TRUSTEES' SUBDIVISION OF THE EAST 1/2 OF THE NORTHEAST 1/4 OF SECTION 7, TOWNSHIP 39 NORTH, RANGE 14 EAST OF THE THIRD PRINCIPAL MERIDIAN, IN COOK COUNTY, ILLINOIS.

P.I.N. : 17-07-207-022  
17-07-207-023  
17-07-207-024

PARCEL 2:

LOTS 1 AND 2 (EXCEPT THAT PART OF SAID LOTS LYING EAST OF A LINE 50 FEET WEST OF AND PARALLEL WITH THE EAST LINE OF SAID SECTION 7) IN THE SUBDIVISION OF LOTS 98, 99 AND 100 IN BLOCK 1 IN CANAL TRUSTEES' SUBDIVISION OF THE NORTH 1/2 OF THE NORTHEAST 1/4 OF SECTION 7, TOWNSHIP 39 NORTH, RANGE 14 EAST OF THE THIRD PRINCIPAL MERIDIAN, IN COOK COUNTY, ILLINOIS.

P.I.N. : 17-07-207-046  
17-07-207-047

PARCEL 3:


LOTS 96 AND 97 IN HAMILTON'S SUBDIVISION OF BLOCK 1 IN CANAL TRUSTEES' SUBDIVISION OF SECTION 7, TOWNSHIP 39 NORTH, RANGE 14 EAST OF THE THIRD PRINCIPAL MERIDIAN, IN COOK COUNTY, ILLINOIS.

P.I.N. : 17-07-207-044  
17-07-207-045


WEST SUPERIOR STREET

NORTH ASHLAND

NORTH ASHLAND

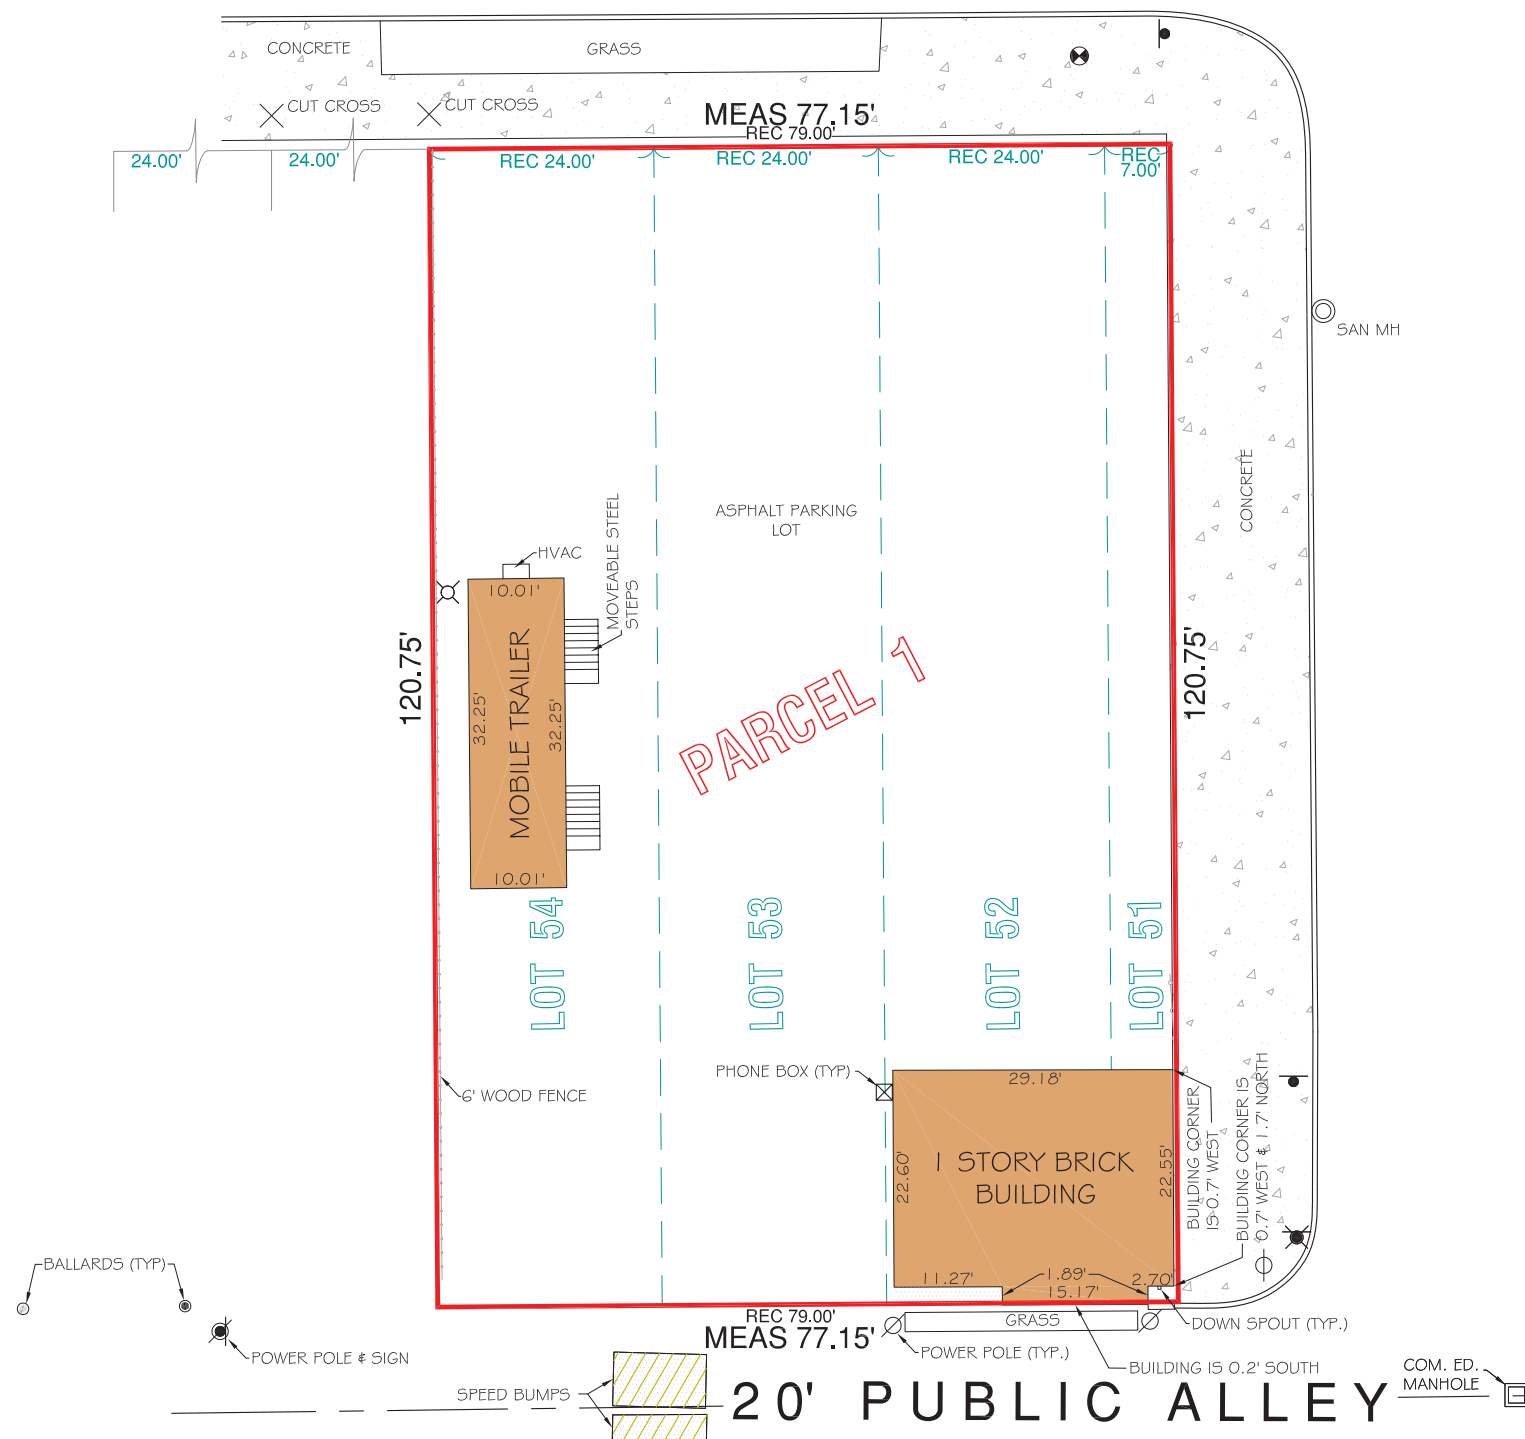

20' PUBLIC ALLEY

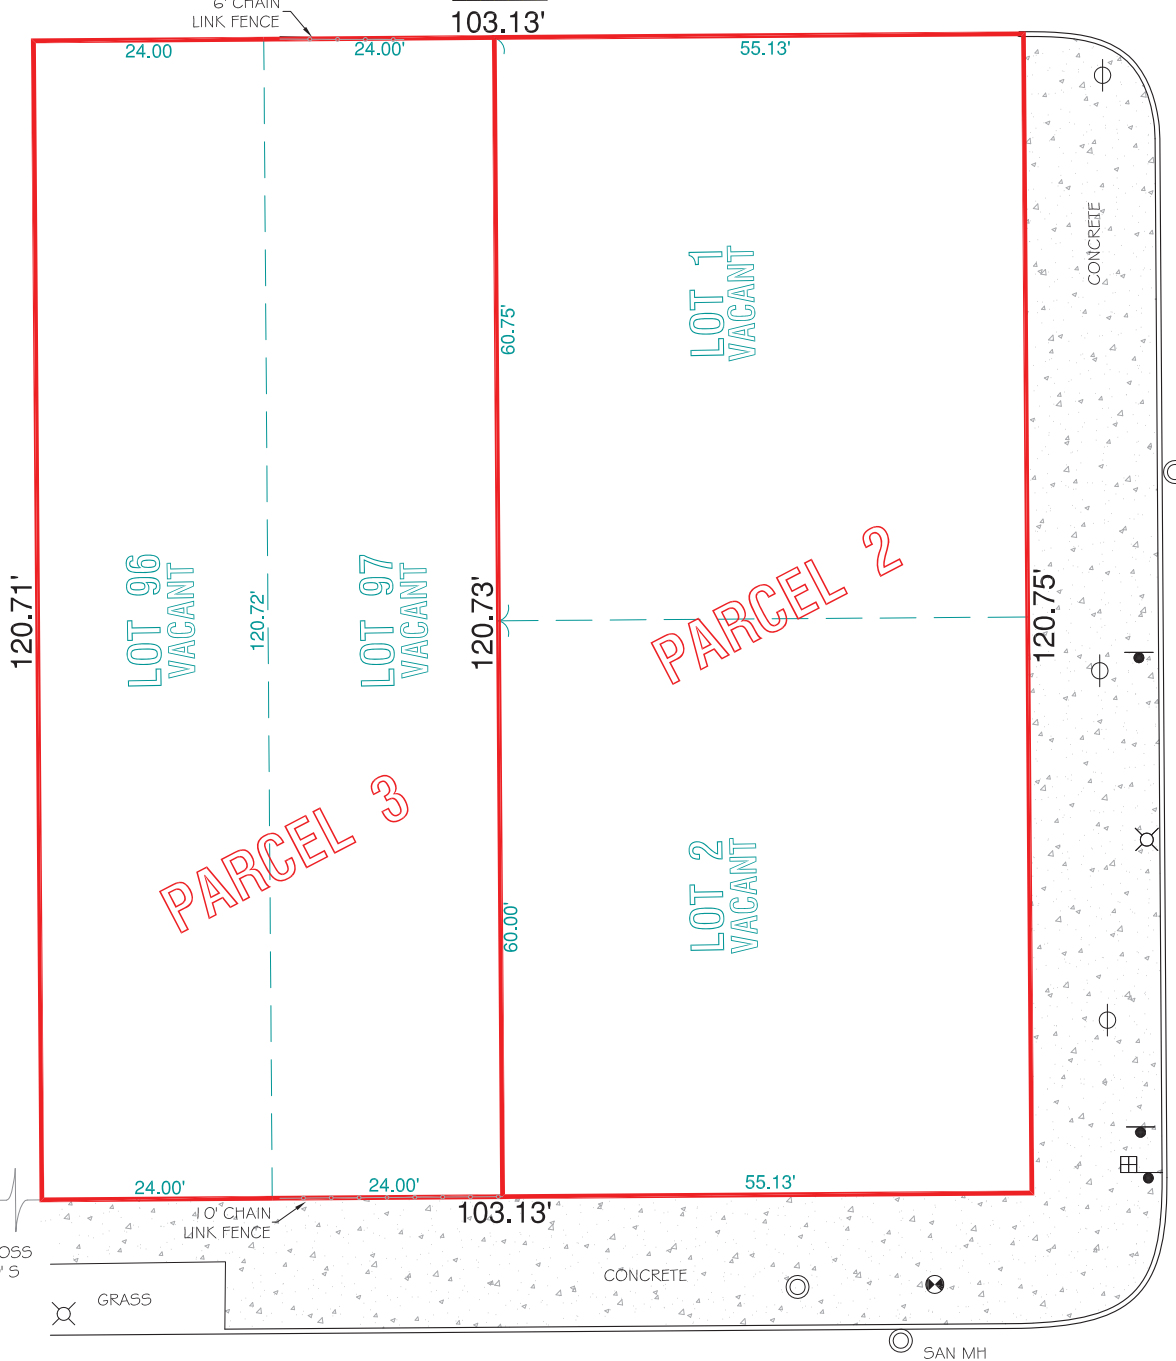

HURON STREET

LEGEND

- = BOUNDARY
- = WOOD FENCE
- = CHAIN LINK FENCE
- = FOUND SURVEY MARKER
- ⊕ = GAS VALVE
- = STEEL BALLARD
- = CONCRETE BALLARD
- ☒ = PHONE BOX
- ⊕ = WATER VAULT BOX
- ⊙ = MANHOLE
- ⊕ = POWER POLE
- ⊕ = LIGHT POST
- ⊕ = SIGN
- ⊕ = MAIL BOX

STATE OF ILLINOIS )  
                                  )S.S.  
COUNTY OF KANE )

THIS IS TO CERTIFY THAT THE PLAT SHOWN HEREON IS A CORRECT REPRESENTATION OF A SURVEY PERFORMED AT AND UNDER MY DIRECTION. THIS PROFESSIONAL SERVICE CONFORMS TO THE CURRENT ILLINOIS MINIMUM STANDARDS FOR A BOUNDARY SURVEY. ALL DIMENSIONS SHOWN ARE IN FEET AND DECIMAL PARTS THEREOF.

GIVEN UNDER MY HAND AND SEAL THIS 29TH DAY OF NOVEMBER, A.D. 2007.

JOHN TANER SAJHOGLU  
ILLINOIS PROFESSIONAL LAND SURVEYOR NO. 3317  
LICENSE EXPIRES 11/08

**Horizon Consulting Group**

PROFESSIONAL DESIGN FIRM  
LAND SURVEYING CORPORATION #184-003352

44 W 540 KESLINGER ROAD  
ELBURN, ILLINOIS 60119  
WWW.HORIZONSURVEYING.COM

Tel: (630) 365-4100  
(815) 754-7755  
(888) 754-7755  
Fax: (630) 365-4103

## PLAT OF SURVEY

OF

LOTS 1, 2, 51, 52, 53, 54, 96 AND 97 IN THE  
SUBDIVISION OF BLOCK 1 IN CANAL TRUSTEES  
SUBDIVISION IN COOK COUNTY, ILLINOIS.

PREPARED FOR:

AMERICAN EAGLE BANK  
556 RANDALL ROAD  
SUITE 1800  
SOUTH ELGIN, ILLINOIS 60177

FIELD DATE:  
11/26/2007

CHECKED BY:  
JTS

DRAWN BY:  
VE

JOB #  
5805